



FRONT ELEVATION
SCALE: 1/4" = 1'-0"



REAR ELEVATION
SCALE: 1/4" = 1'-0"

THIS PLAN WAS CREATED AS A DRAFTING SERVICE ONLY. IN ADDITION TO AND WITHOUT LIMITING ANY AGREED CONTRACT TERMS, THE DESIGNER IN NO WAY EXPRESSES OR ASSUMES ANY RESPONSIBILITY FOR THE ACCURACY OR COMPLIANCE OF THESE PLANS IN ANY FORM.
ALL TALL WALLS GREATER THAN 10'-0" TO BE ENGINEERED BY MATERIAL SUPPLIER.

ELEVATIONS
SCALE: 1/4" = 1'

AMERICAN DESIGN CONCEPTS

1334 APPLGATE, MADISON WI 53713 (608) 273-0710 AMERICANDESIGNCONCEPTS.COM

RANCH - 0000

© 06-2021 American Design Concepts LLC.
All use subject to applicable license terms.
Purchaser has been granted a one-time license
to build the structure shown herein only. Changes
to the structure shown herein are prohibited.
File to use such files internally for purposes of building
multiple buildings. Please see license terms. Any
unauthorized use, distribution, or disclosure is prohibited.



RIGHT ELEVATION
SCALE: 1/4" = 1'-0"



LEFT ELEVATION
SCALE: 1/4" = 1'-0"

THIS PLAN WAS CREATED AS A DRAFTING SERVICE ONLY. IN ADDITION TO AND WITHOUT LIMITING ANY AGREED CONTRACT TERMS, THE DESIGNER IN NO WAY EXPRESSES OR ASSUMES ANY RESPONSIBILITY FOR THE ACCURACY OR COMPLIANCE OF THESE PLANS IN ANY FORM.
ALL TALL WALLS GREATER THAN 10'-0" TO BE ENGINEERED BY MATERIAL SUPPLIER.

SIDE ELEVATIONS
SCALE: 1/4" = 1'


AMERICAN DESIGN CONCEPTS
1334 APPELLEGATE, MADISON WI 53713 (608) 273-OTTO AMERICANDESIGNCONCEPTS.COM

RANCH - 0000


© 06-2021 American Design Concepts LLC.
All use subject to applicable license terms.
Purchaser has been granted a one-time license to build the structure shown herein for use in CAD files have been purchased, a license for the purchase to use such files internally for purposes of building multiple buildings. Please see license terms. Any unauthorized use, distribution, or disclosure is prohibited.

THIS PLAN WAS CREATED AS A DRAFTING SERVICE ONLY. IN ADDITION TO AND WITHOUT LIMITING ANY AGREED CONTRACT TERMS, THE DESIGNER IN NO WAY EXPRESSES OR ASSUMES ANY RESPONSIBILITY FOR THE ACCURACY OR COMPLIANCE OF THESE PLANS IN ANY FORM.
ALL TALL WALLS GREATER THAN 10'-0" TO BE ENGINEERED BY MATERIAL SUPPLIER.

1ST FLOOR PLAN
SCALE: 1/4" = 1'-0"
2310 SQFT LIVING AREA

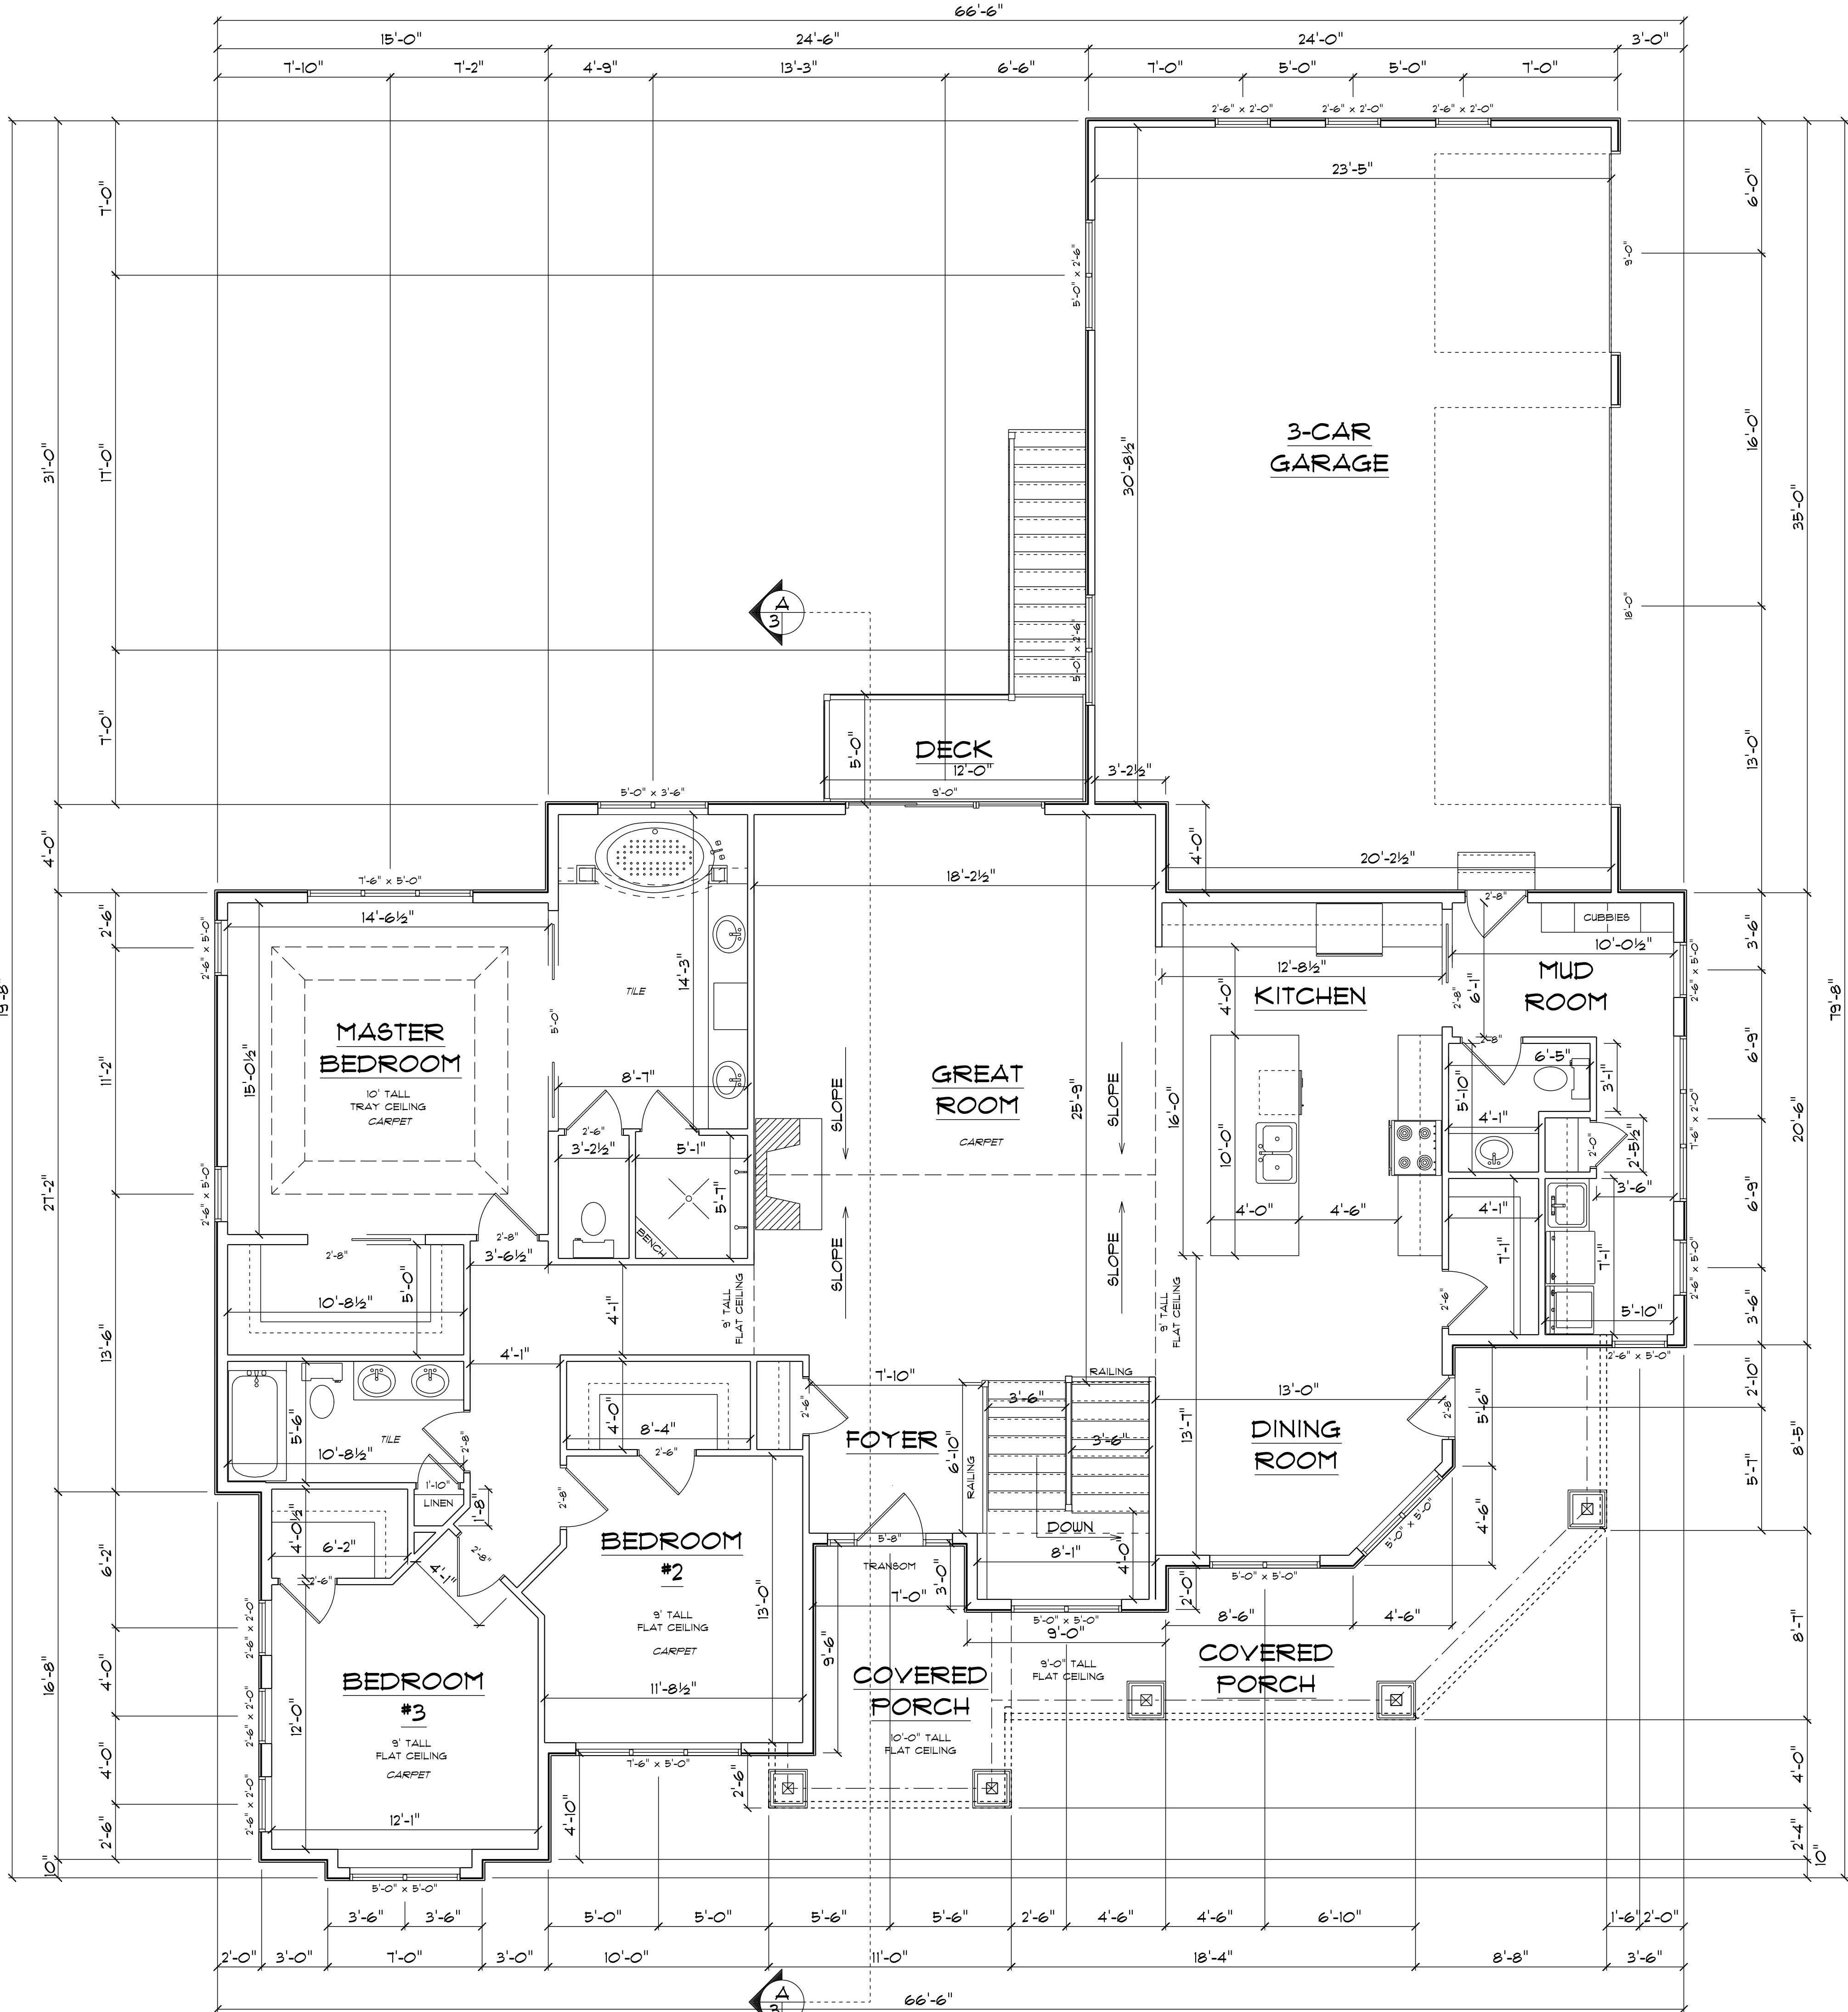

THIS PLAN WAS CREATED AS A DRAFTING SERVICE ONLY. IN ADDITION TO AND WITHOUT LIMITING ANY AGREED CONTRACT TERMS, THE DESIGNER IN NO WAY EXPRESSES OR ASSUMES ANY RESPONSIBILITY FOR THE ACCURACY OR COMPLIANCE OF THESE PLANS IN ANY FORM.
ALL TALL WALLS GREATER THAN 10'-0" TO BE ENGINEERED BY MATERIAL SUPPLIER.

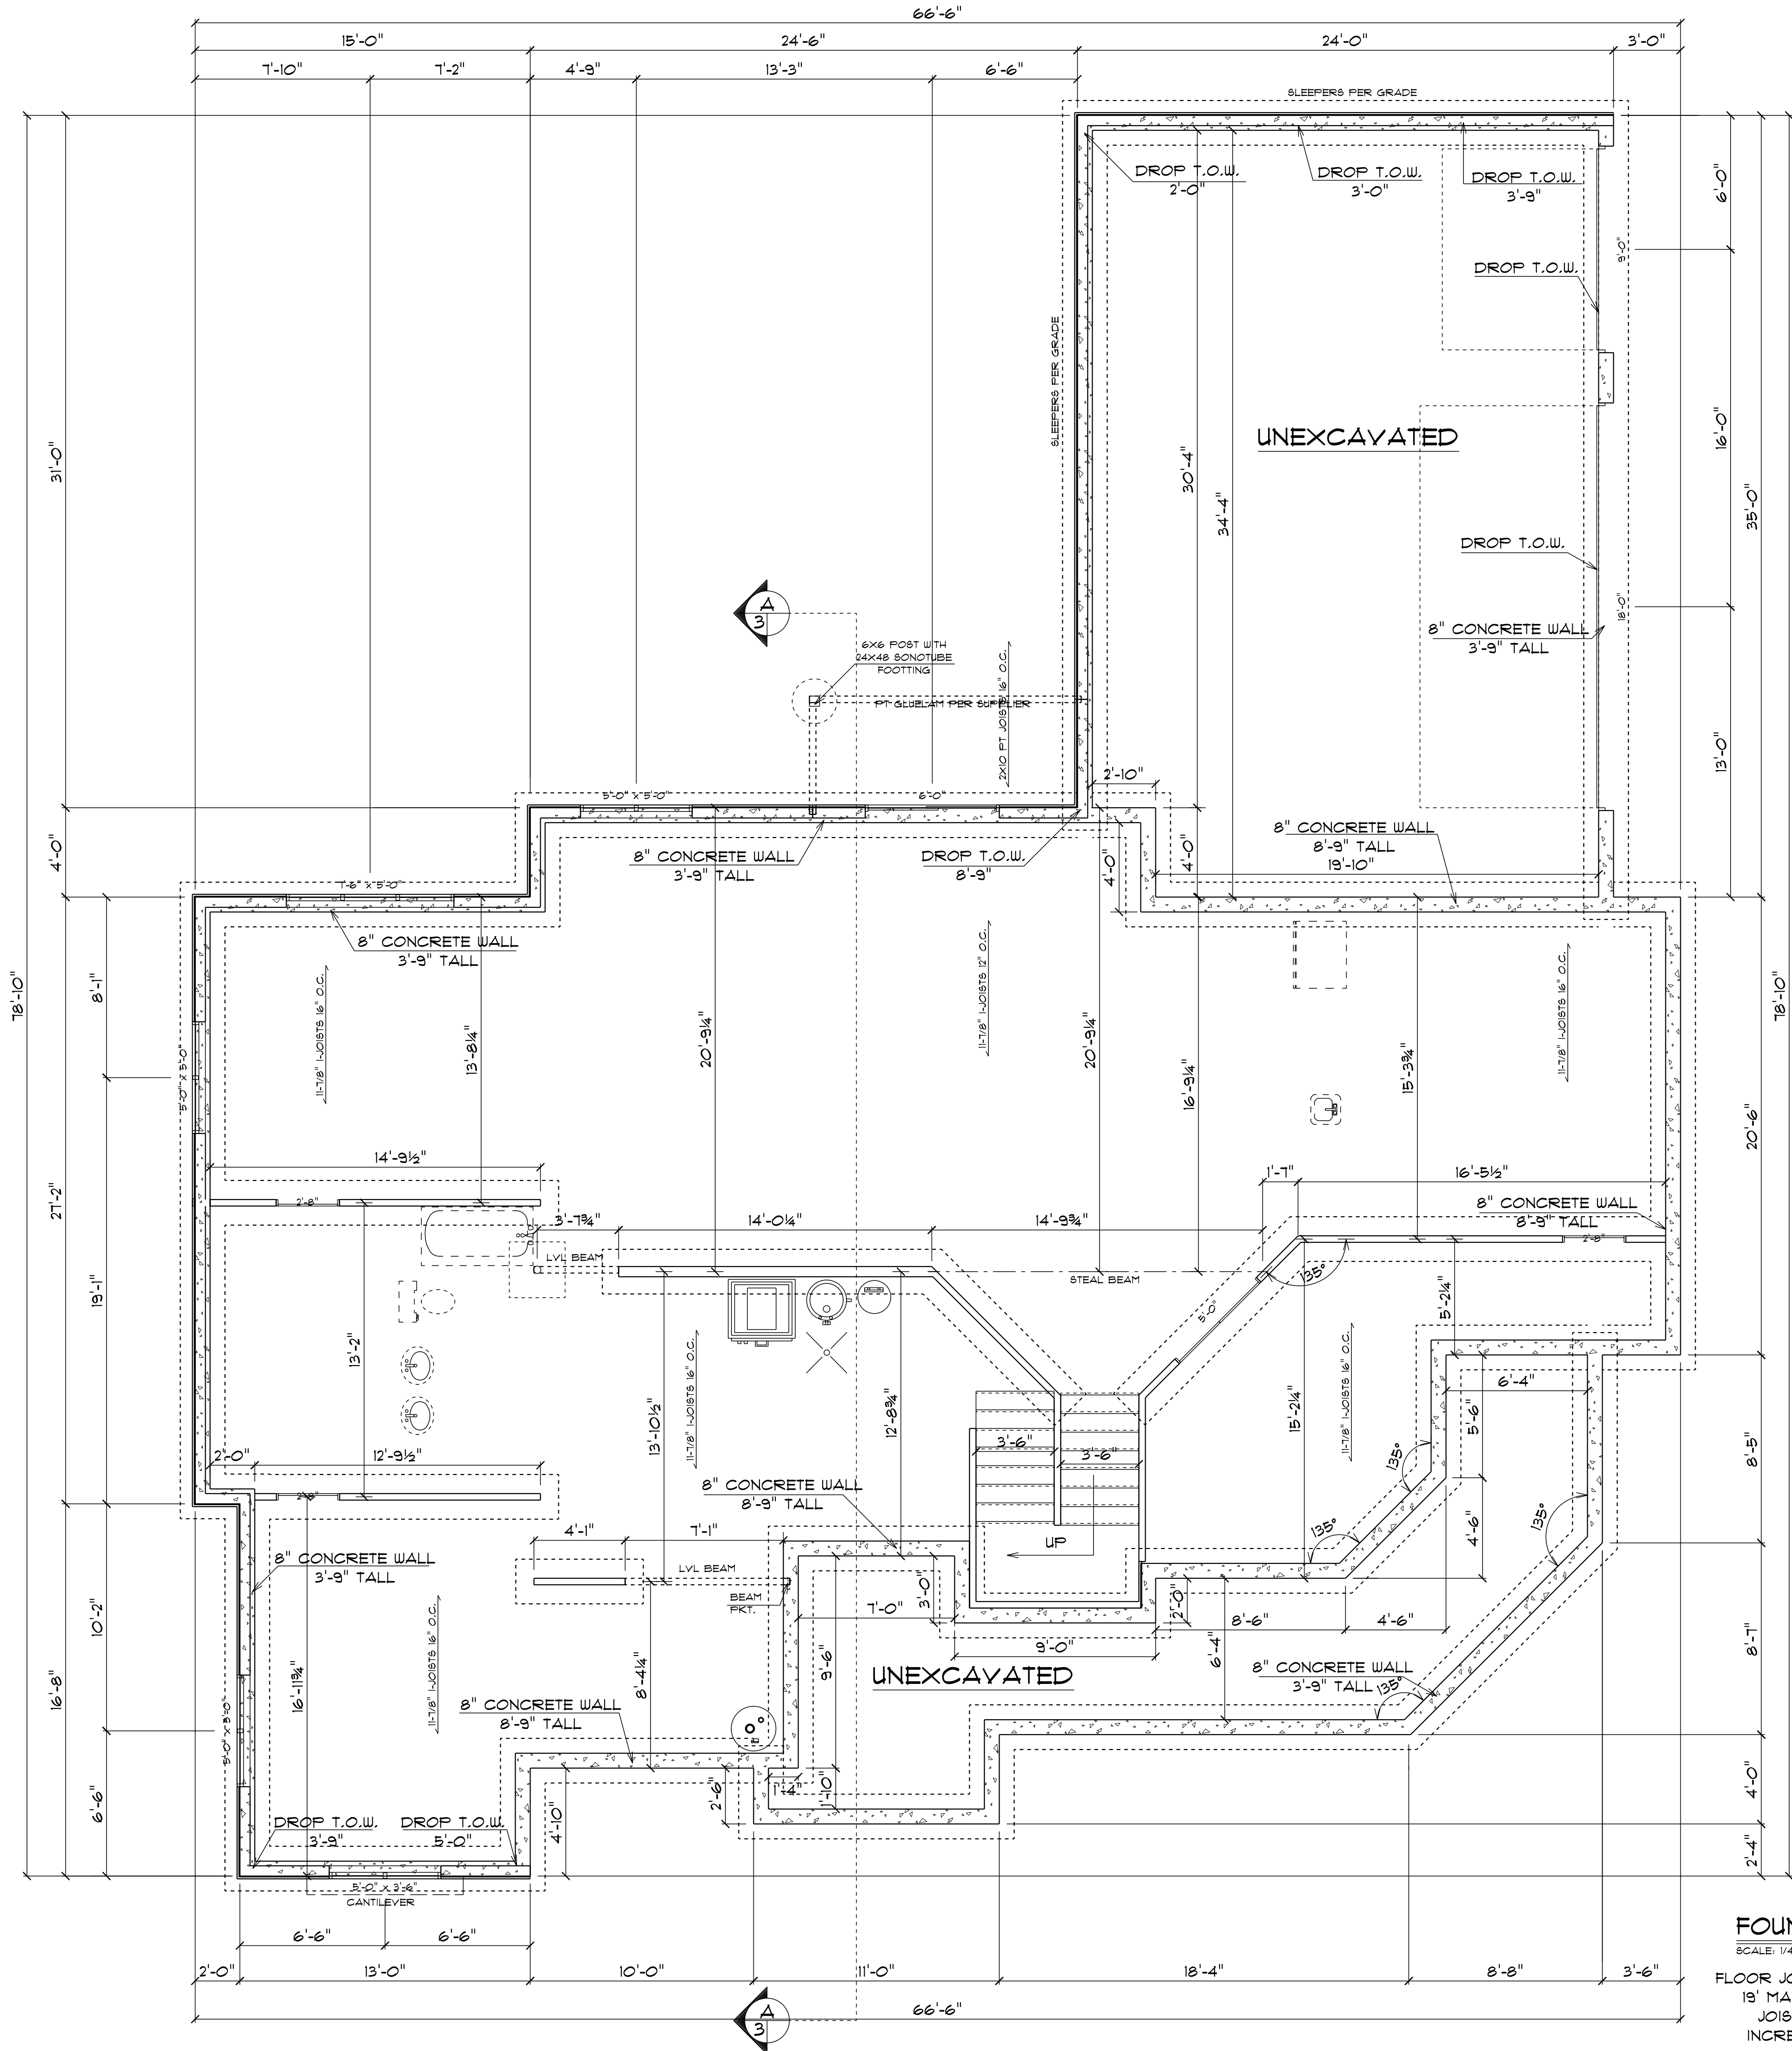

FOUNDATION PLAN
SCALE: 1/4" = 1'-0"
FLOOR JOIST SPANS GREATER THAN 19' MAY EXCEED THE DESIRED JOIST PERFORMANCE AND INCREASE STRUCTURE COSTS


THIS PLAN WAS CREATED AS A DRAFTING SERVICE ONLY. IN ADDITION TO AND WITHOUT LIMITING ANY AGREED CONTRACT TERMS, THE DESIGNER IN NO WAY EXPRESSES OR ASSUMES ANY RESPONSIBILITY FOR THE ACCURACY OR COMPLIANCE OF THESE PLANS IN ANY FORM.
ALL TALL WALLS GREATER THAN 10'-0" TO BE ENGINEERED BY MATERIAL SUPPLIER.

FOUNDATION FINISH PLAN

SCALE: 1/4" = 1'-0"

1573 SQFT FINISHED AREA

FLOOR JOIST SPANS GREATER THAN 19' MAY EXCEED THE DESIRED JOIST PERFORMANCE AND INCREASE STRUCTURE COSTS

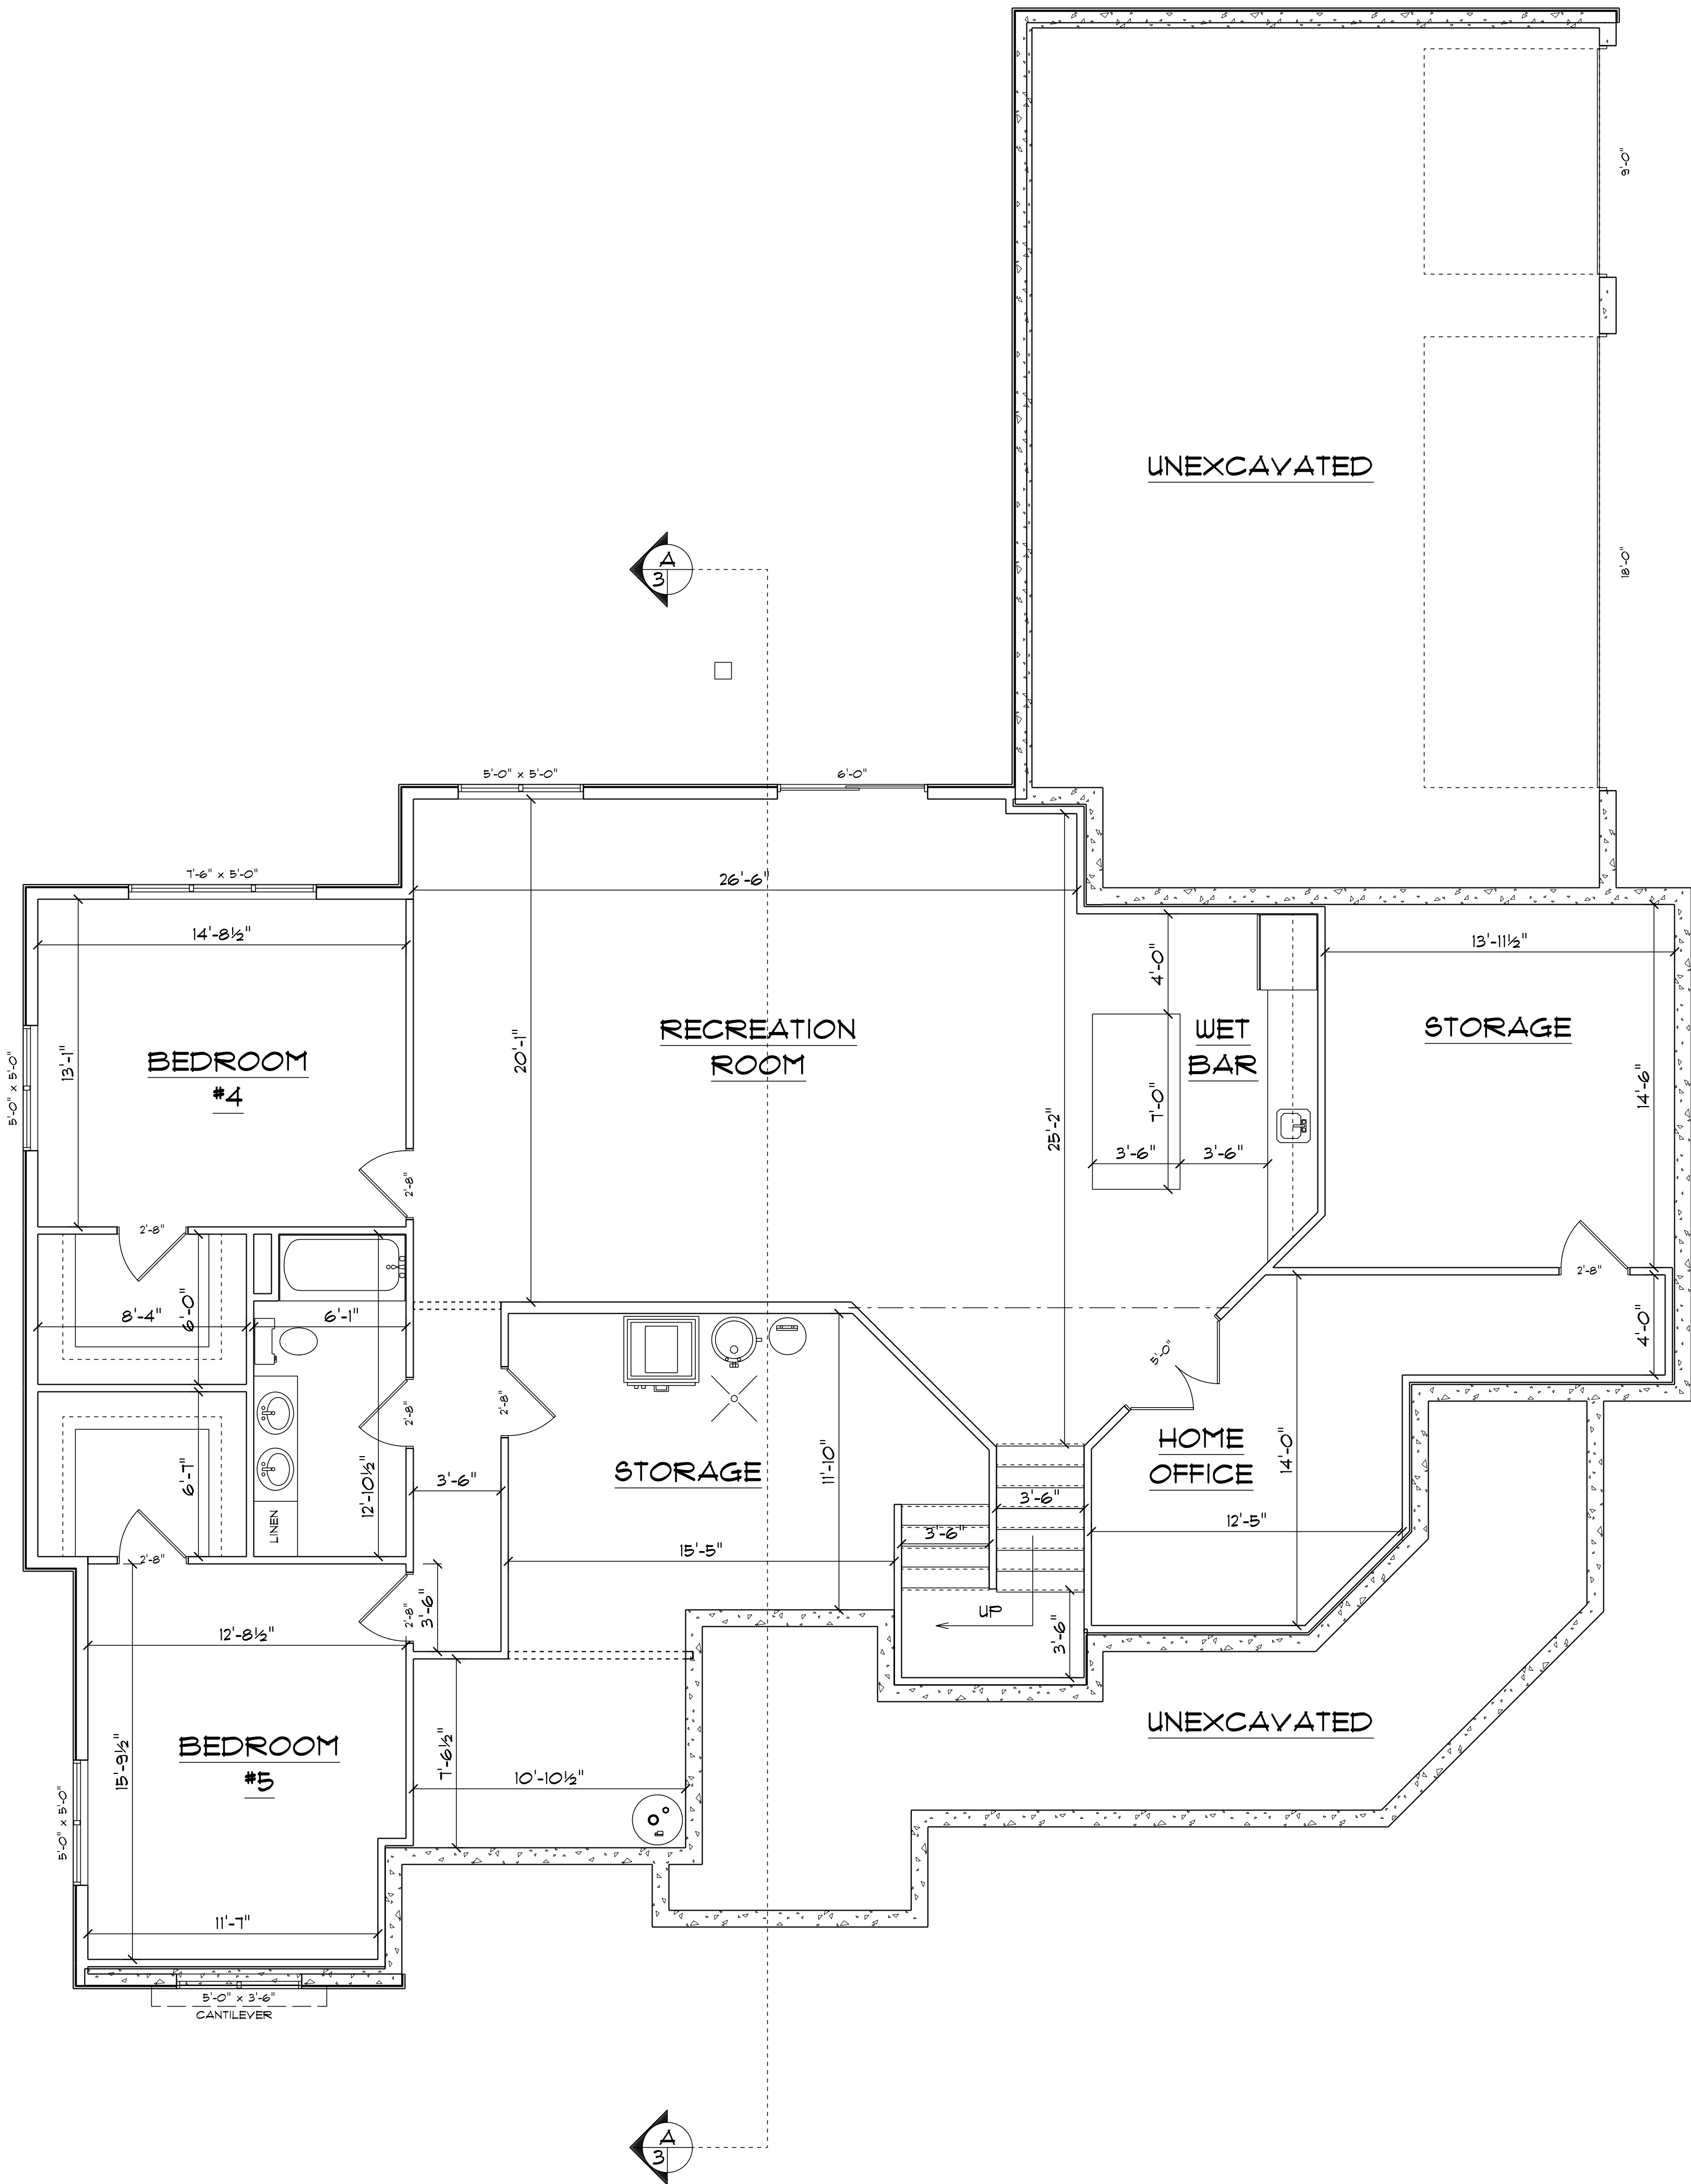


AMERICAN DESIGN CONCEPTS

1334 APPELEGATE, MADISON WI 53713 (608) 273-0710 AMERICANDSIGNCONCEPTS.COM


RANCH - 0000

FOUNDATION FINISH PLAN
1573 SQFT FINISHED FLOOR AREA
SCALE: 1/4" = 1'


© 06-2021 American Design Concepts LLC.
All use subject to applicable license terms.
purchaser has been granted a one-time license
to build the structure shown herein (or, if CAD
files have been purchased, a license for the purchase
to multiple buildings). Any other use, including
multiple buildings, plan reuse, or disclosure is prohibited.

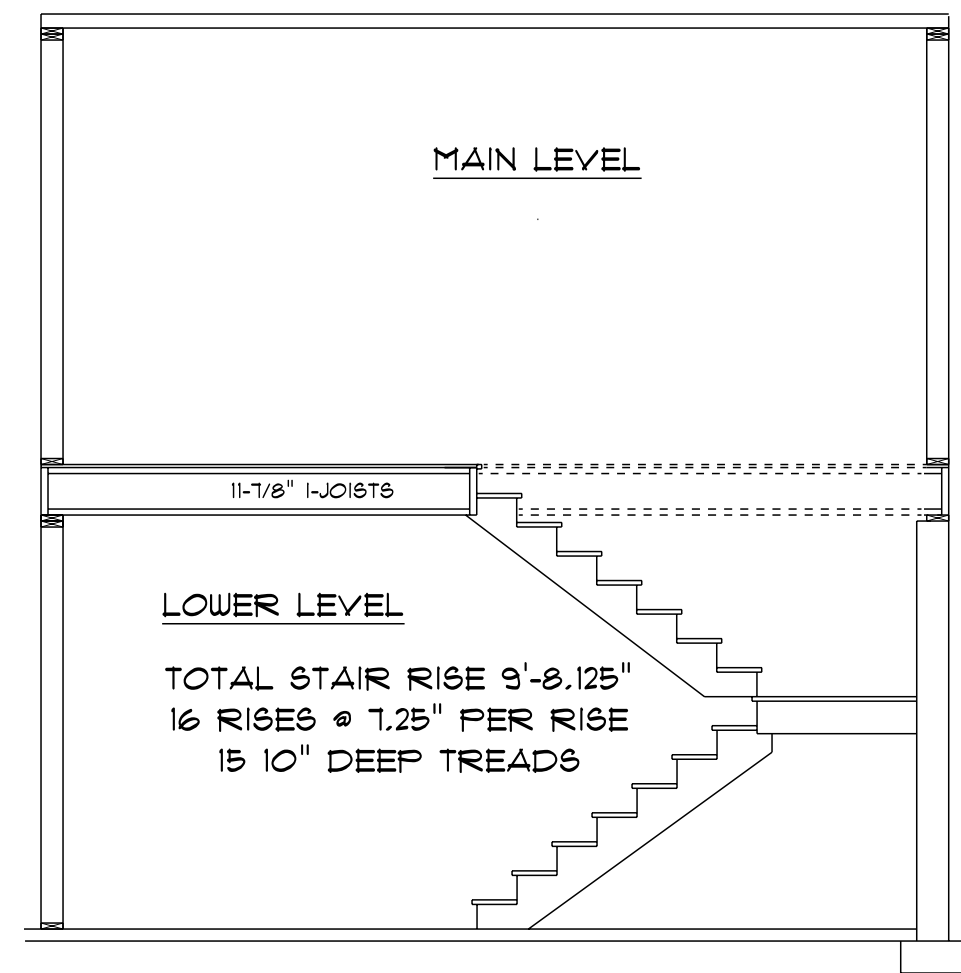

STAIR DETAIL
SCALE: 1/4" = 1'-0"

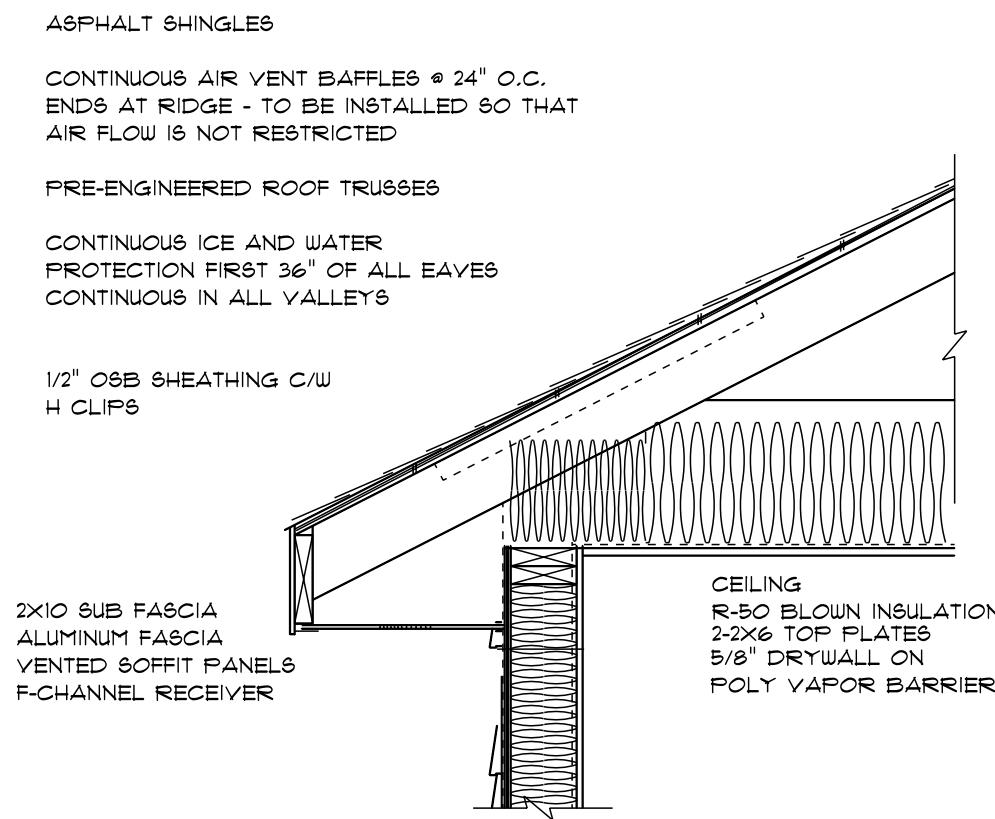


TYPICAL EAVE

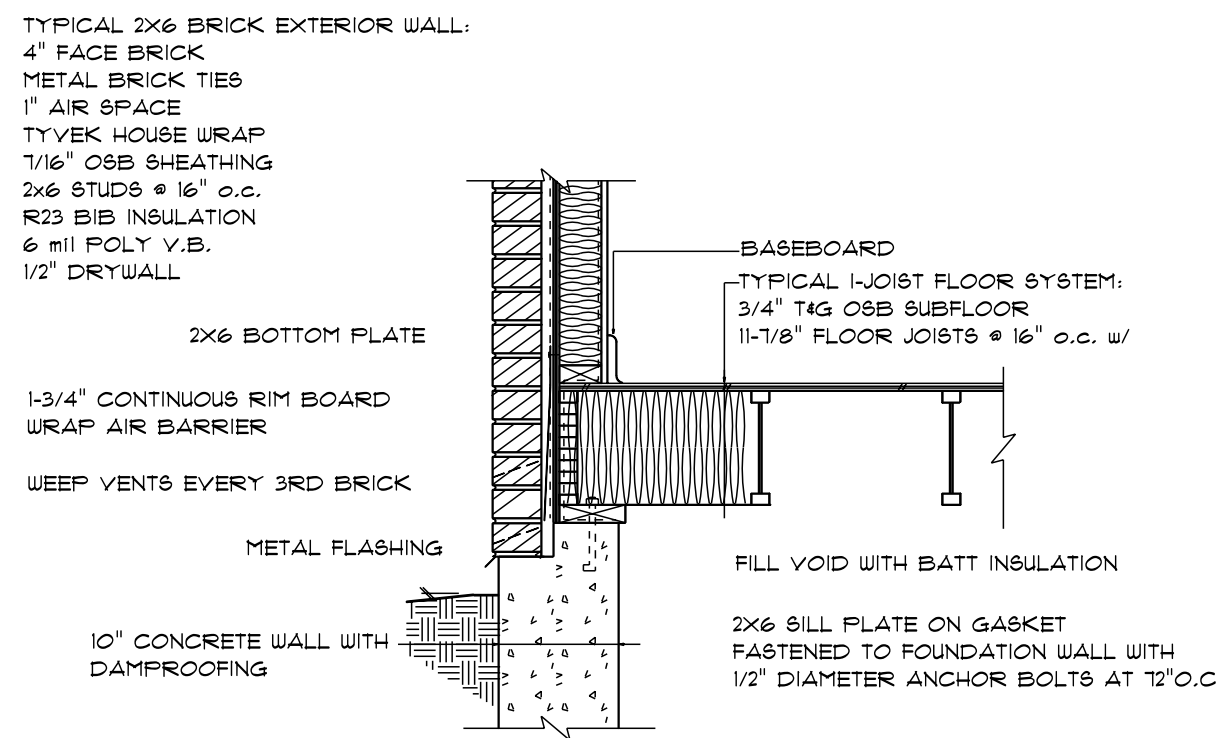

BRICK LEDGE DETAIL

(NOT SHOWN ON PLAN)

PLANS ARE DESIGNED ASSUMING CULTURED STONE WITH NO REQUIRED BRICK LEDGE SUPPORT. G.C. / BUILDER TO ADJUST FOUNDATION AS REQUIRED TO ACCOMMODATE MATERIALS USED

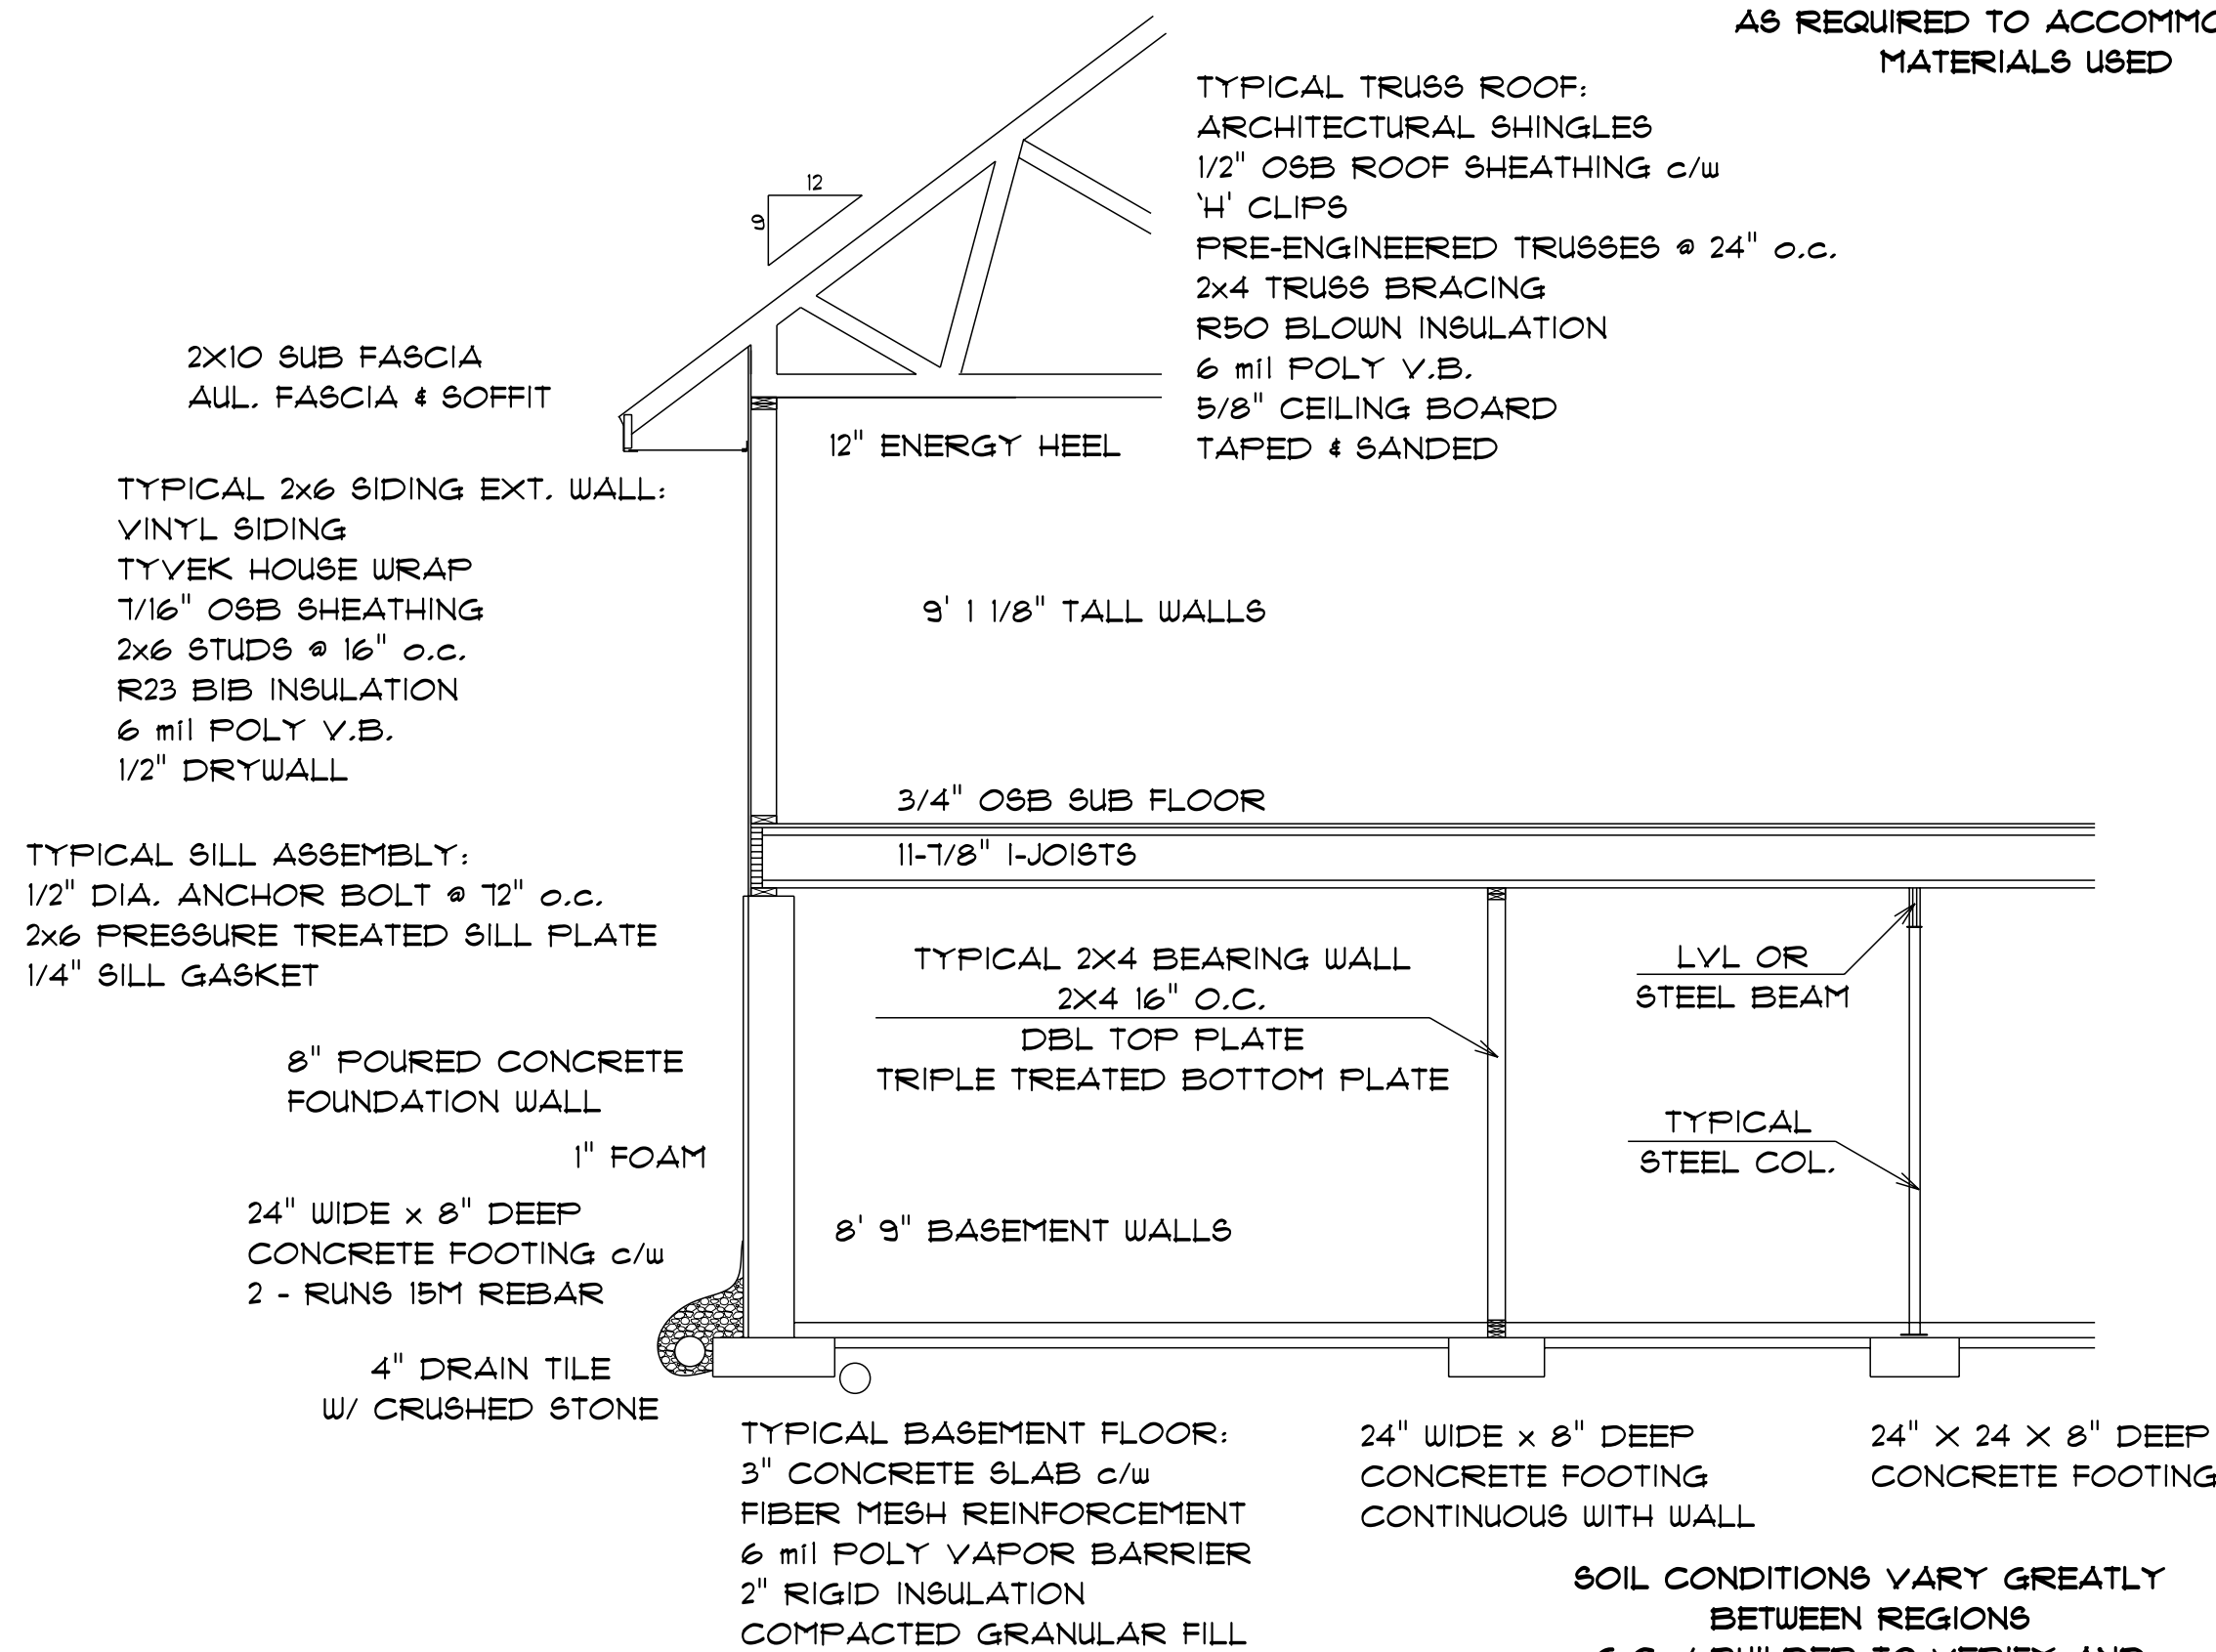


TYPICAL SECTION DETAILS

NO SCALE


THIS PLAN WAS CREATED AS A DRAFTING SERVICE ONLY. IN ADDITION TO AND WITHOUT LIMITING ANY AGREED CONTRACT TERMS, THE DESIGNER IN NO WAY EXPRESSES OR ASSUMES ANY RESPONSIBILITY FOR THE ACCURACY OR COMPLIANCE OF THESE PLANS IN ANY FORM. ALL TALL WALLS GREATER THAN 10'-0" TO BE ENGINEERED BY MATERIAL SUPPLIER.

DETAILS AND SECTIONS
MAY VARY FROM
PLAN TO PLAN

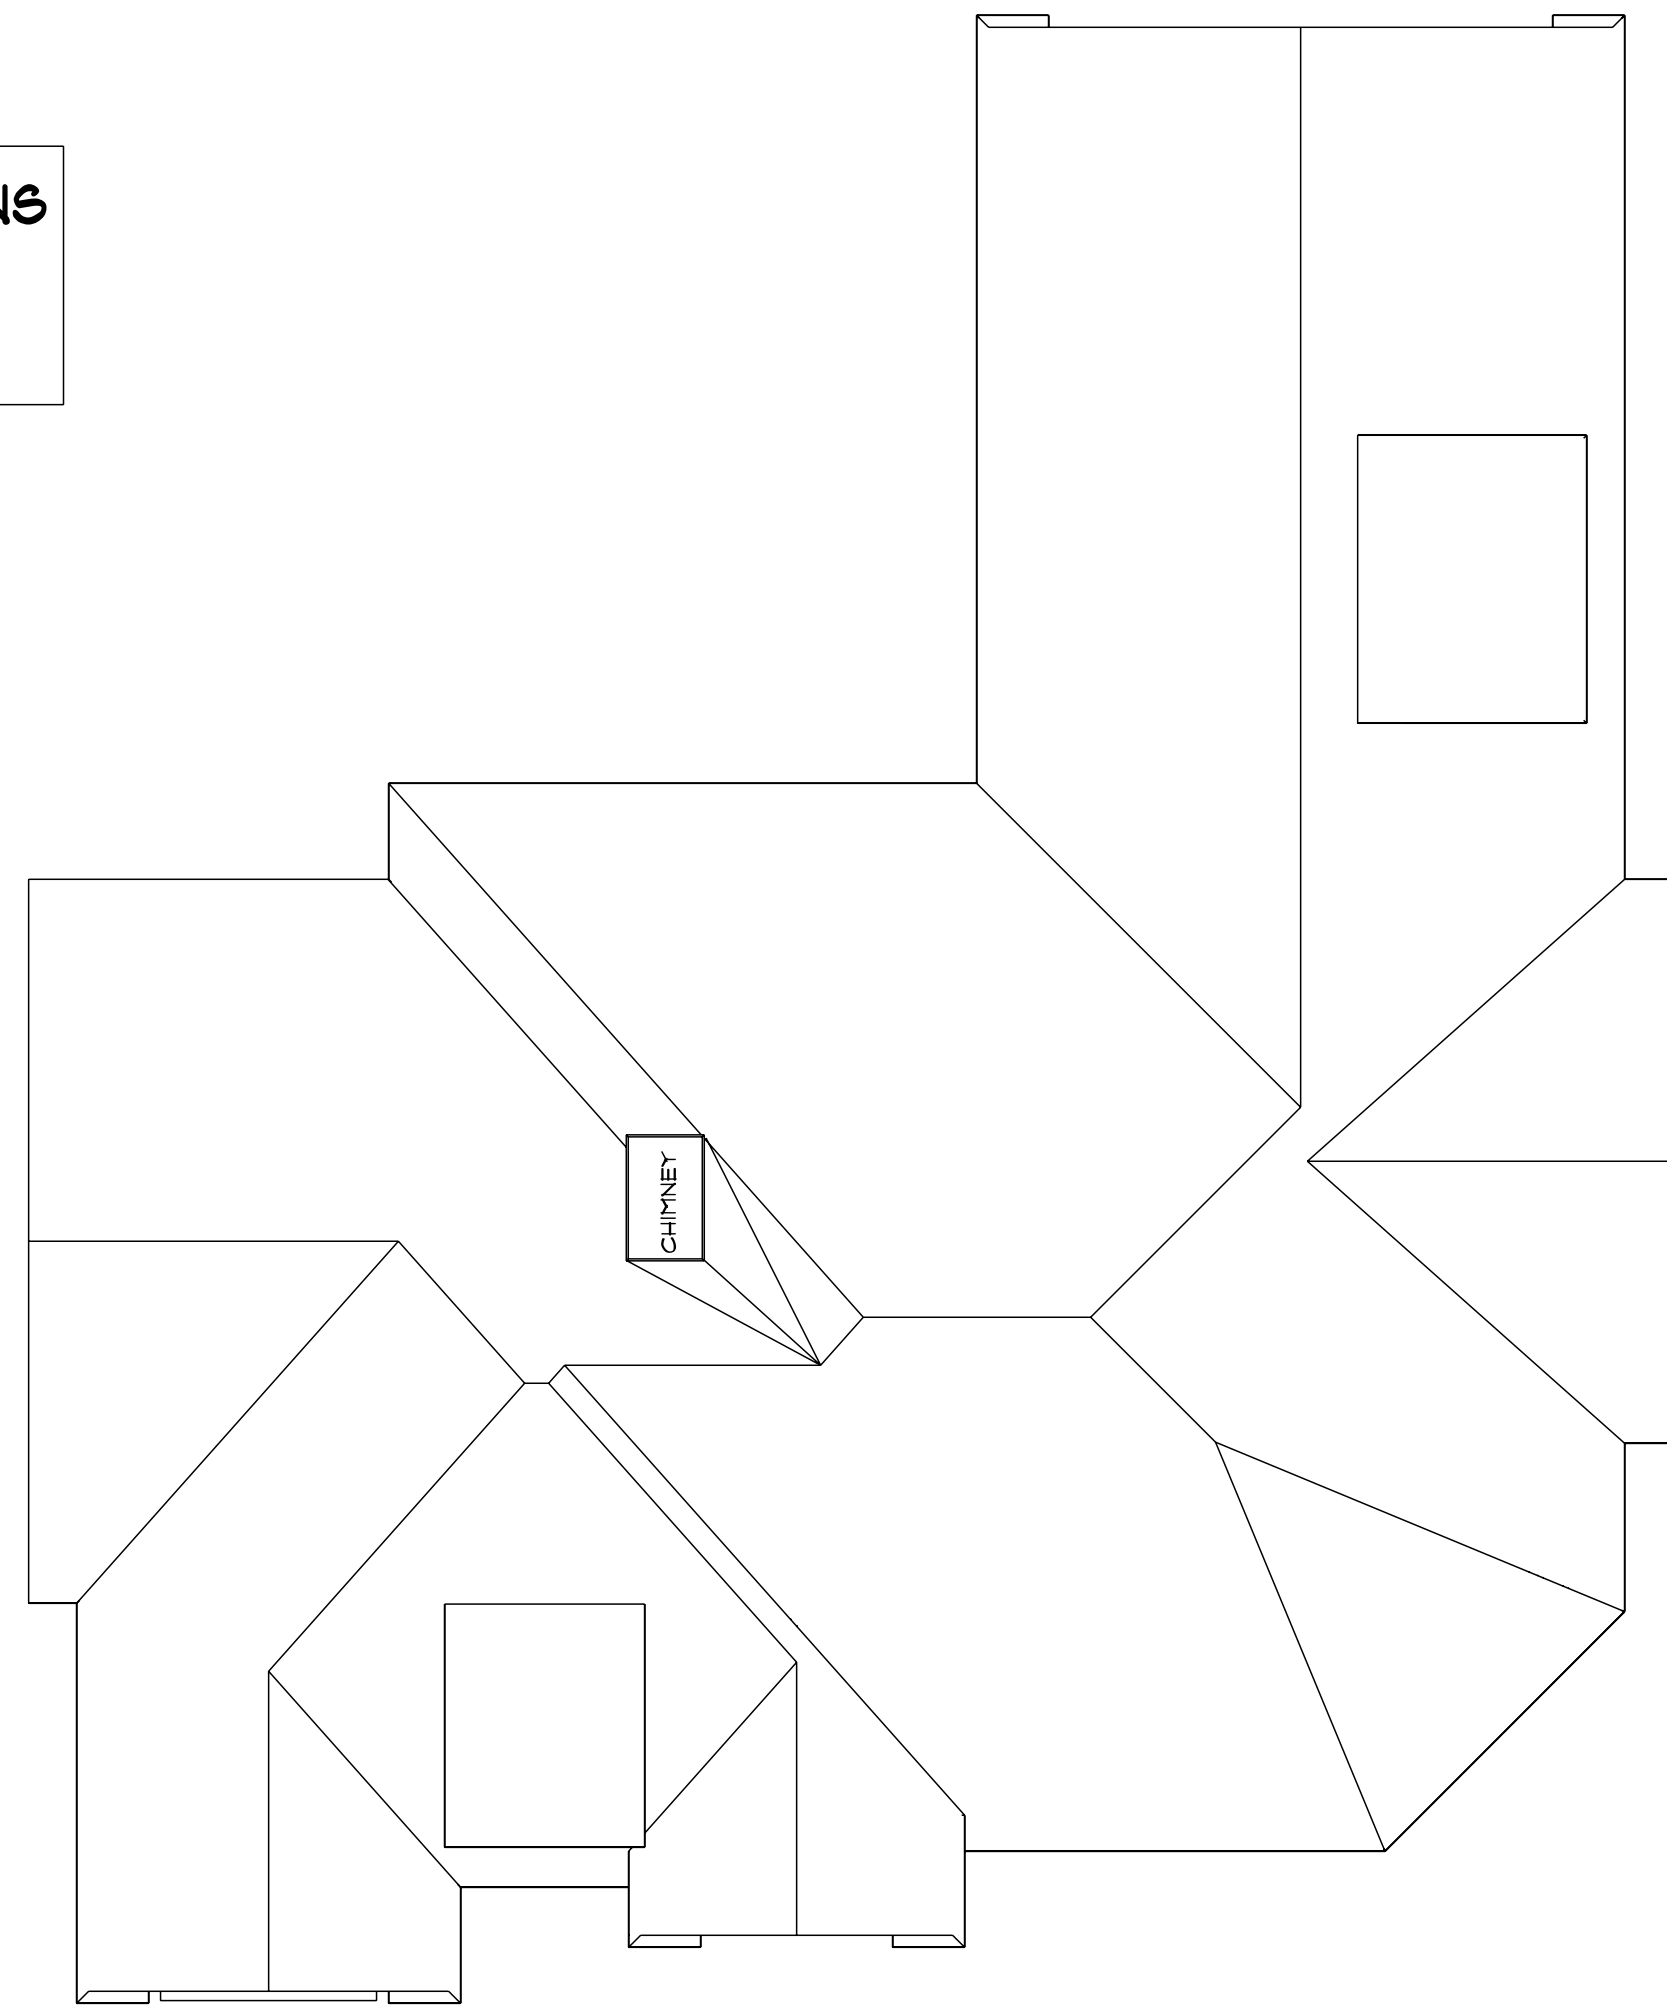

BIRD'S EYE PLAN

SCALE: 1/8" = 1'-0"

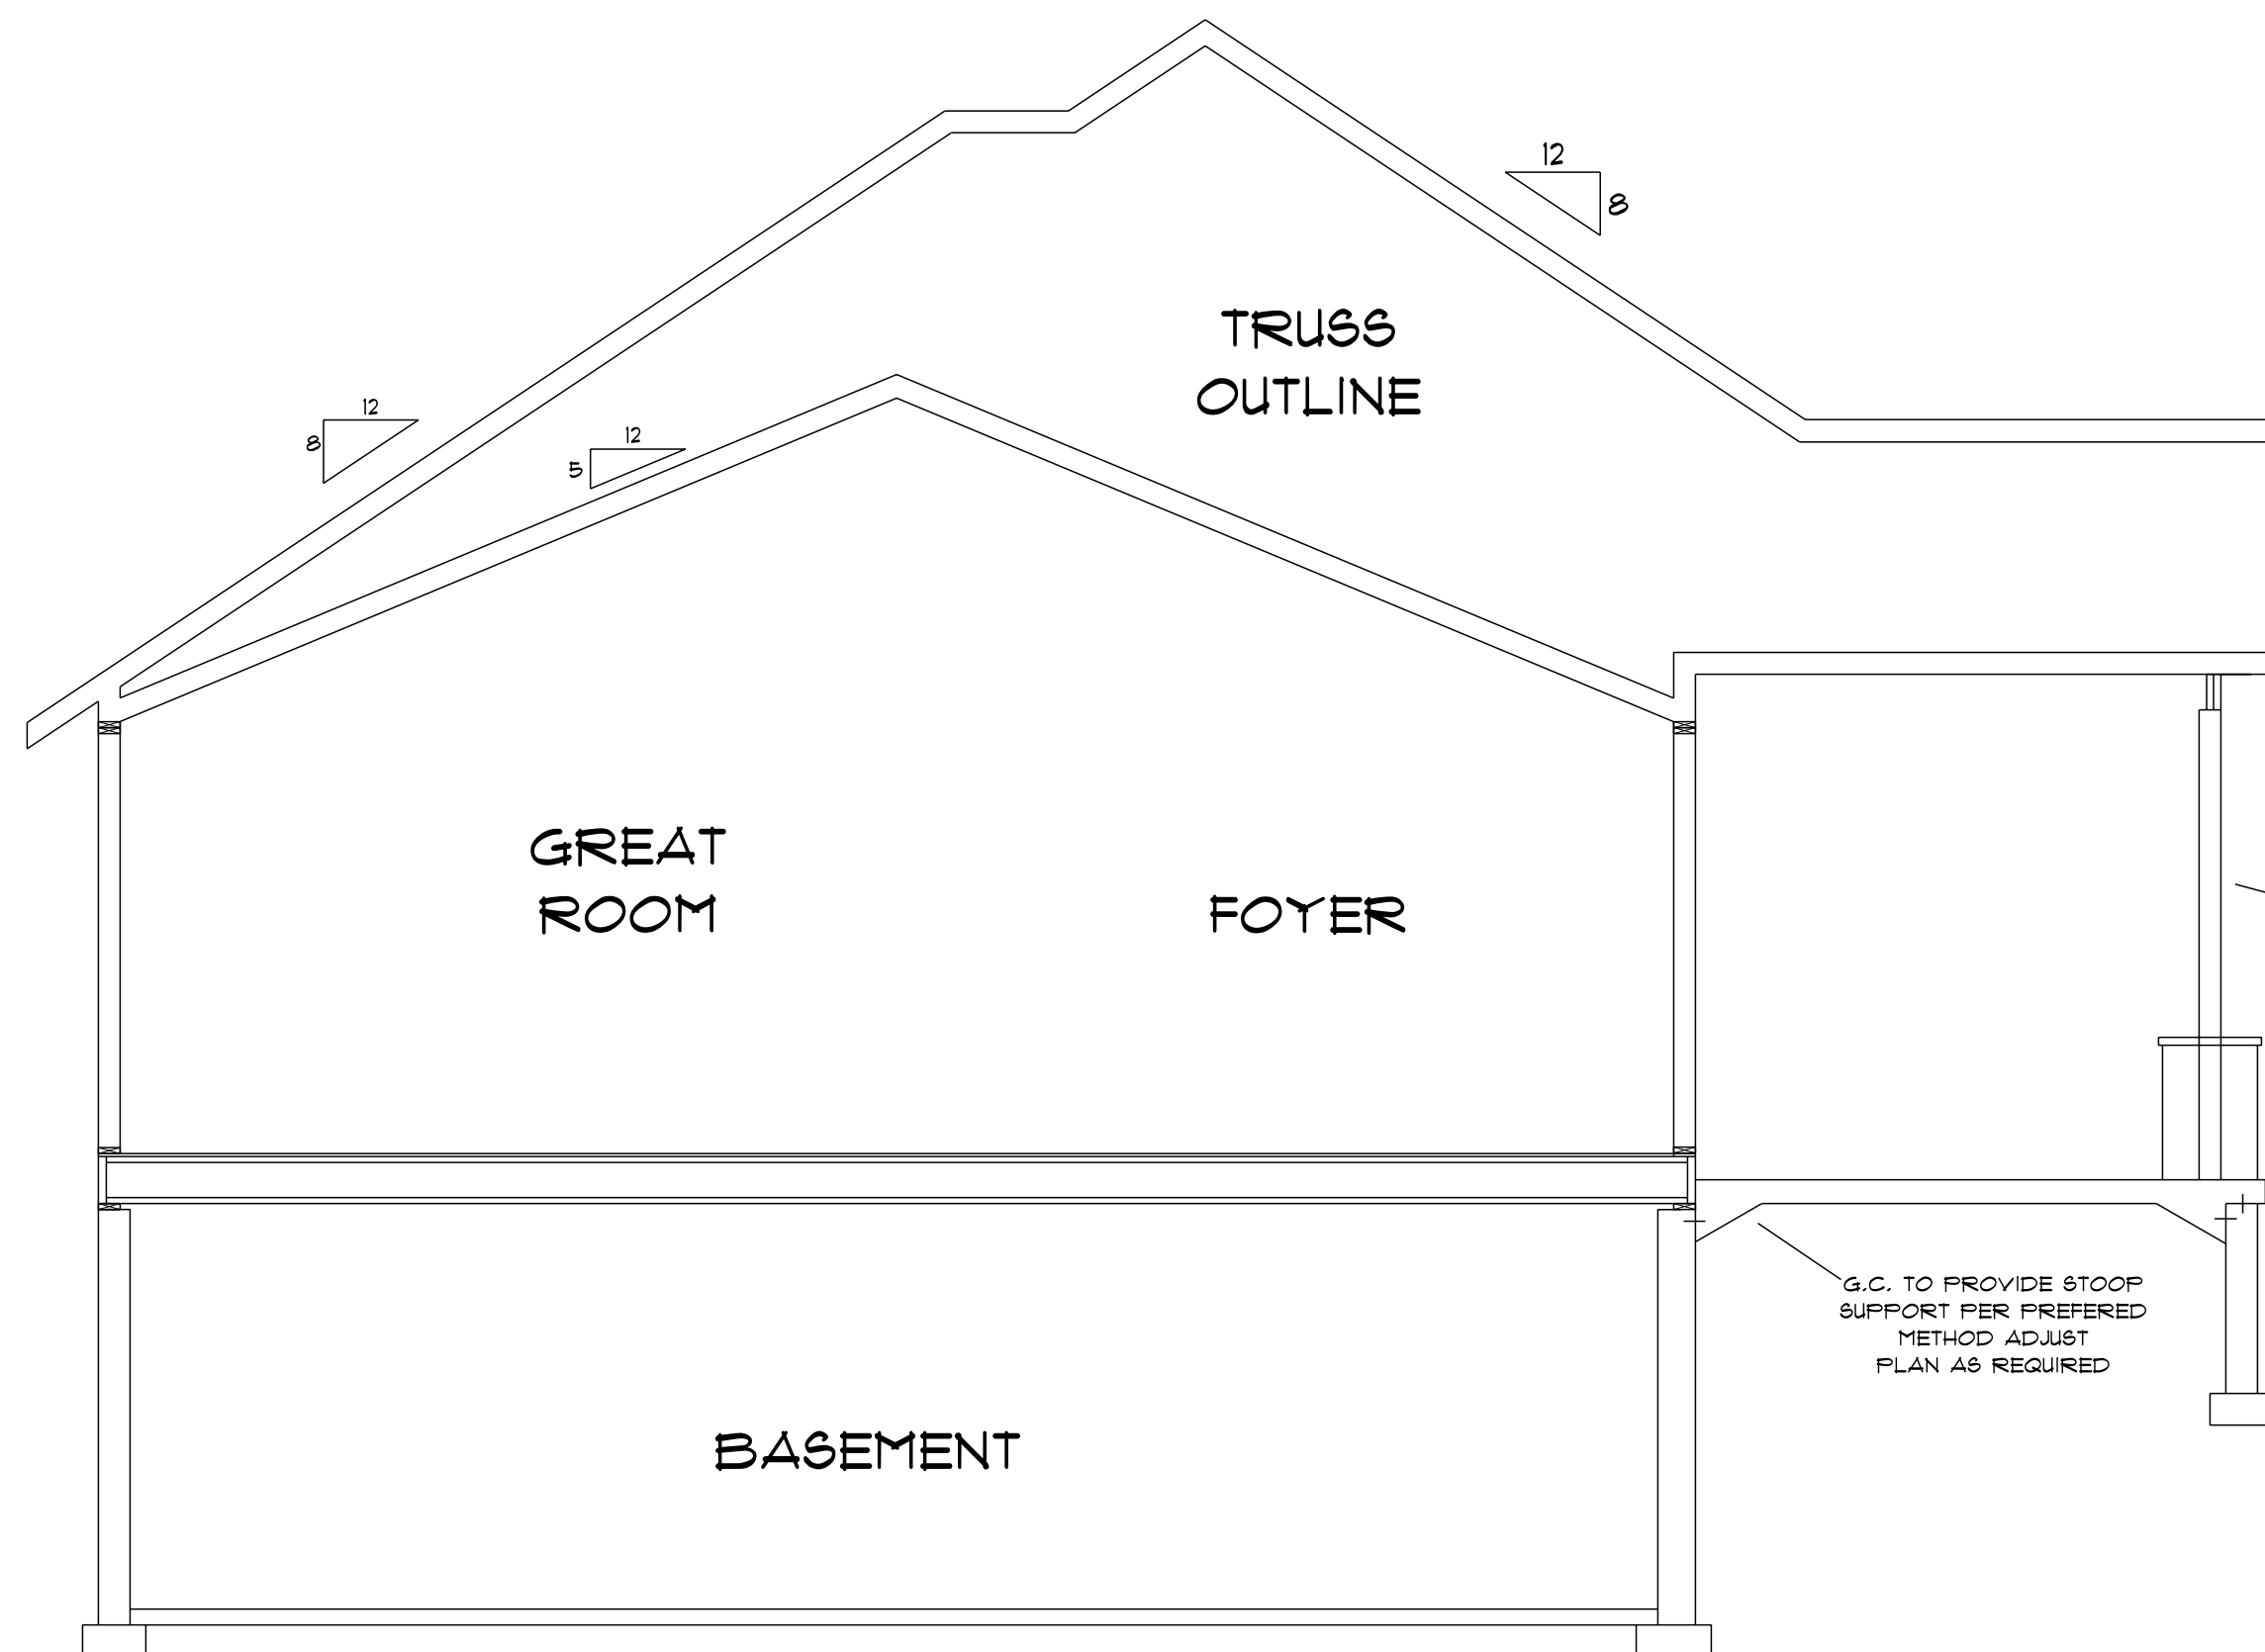

SECTION THROUGH

NO SCALE

DETAIL PAGE
NO SCALE

AMERICAN DESIGN CONCEPTS
1334 APPEL GATE, MADISON WI 53713 (608) 273-0710 AMERICANDESIGNCONCEPTS.COM

RANCH - 0000

© 06-2021 American Design Concepts LLC.
All use subject to applicable license terms.
This drawing has been generated using a one-time
purchase of the software and is not a CAD
file. It has been purchased a license for the building
to use such files internally for purposes of building
multiple buildings; please see license terms. Any
unauthorized use, distribution, or disclosure is prohibited.

A6